


# Clad-Wood Inswing Sectional Details

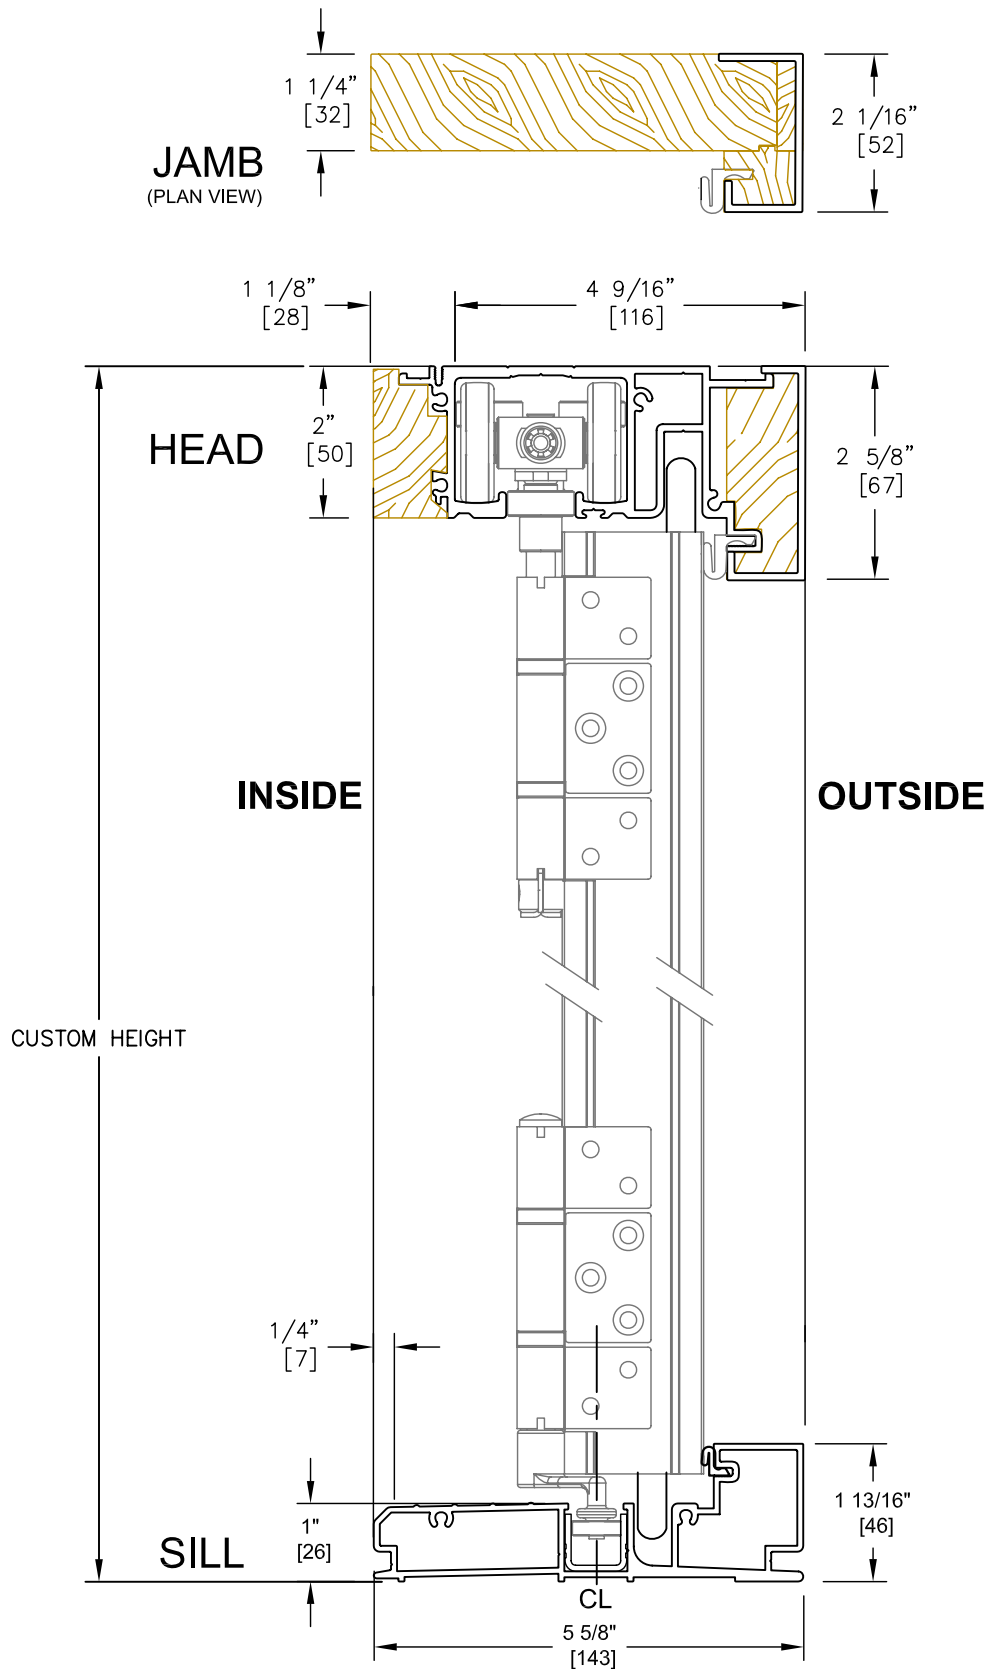

NOTE: INSWING SYSTEM IS NOT RECOMMENDED FOR AREAS EXPOSED TO WEATHER OR WITHOUT ADEQUATE OVERHANG. LA CANTINA DOORS DOES NOT PROVIDE ANY WARRANTY AS TO WEATHER PERFORMANCE OF INSWING SYSTEM.

DATE: May 6, 2009

DRAWN BY: TS

DIMENSIONS IN INCHES (mm)

3270 Corporate View Ste.D Vista, CA 92081

lacantinadoors.com



LACANTINA DOORS

© 2009 All Rights Reserved